



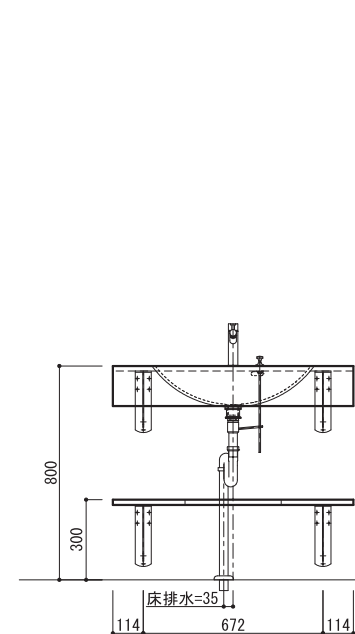



Technical drawing of a door frame assembly. The drawing shows a cross-section of the frame with dimensions in millimeters. The total width is 900 mm, divided into three sections: 270 mm, 360 mm, and 270 mm. The total height is 520 mm, divided into 316 mm and 204 mm. The inner opening is 180 mm wide and 180 mm high. A dashed line indicates the center of the opening. A note '2-R50' points to the inner corner of the frame. A small triangle symbol is located at the bottom center of the frame. A vertical dimension line on the right side indicates a height of 20 mm. The text '△面は木口貼り' is written below the drawing.

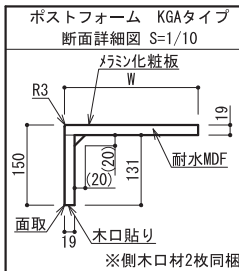

基本情報	No	
	使用場所	
	数量	1
	柄	XXA：メラミン柄指定
	カウンター	ポストフォームカウンター

※充分強度のある下地に適切な施工をしてください。
 ※ブラケット取付部は、12mm以上の合板などの壁下地補強が必要です。
 ※ブラケット位置は参考です。強度を保証するものではありません。
 カウンター裏面のボウル取付補助部材と干渉する場合は、現場にて強度が充分確保できる適正な位置に設置してください。

◎給排水位置は参考です。現場にて適切な位置に施工してください。

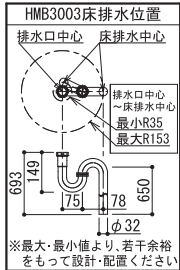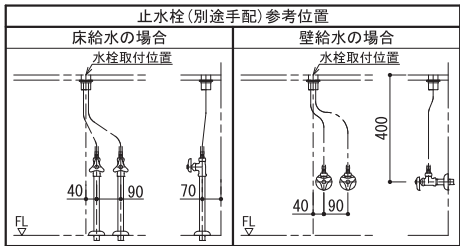

部材構成	部材	元品番	数量	特注内容
	カウンター	KGA1XXA07UA1017	1	柄未決定
	排水金具	HMB3002H	1	
	排水金具	HMB3003	1	
	混合水栓(ｼﾙﾊﾞｰ)	K4750ENJV	1	
	ブラケット(白)	KH-341WA2	2	
	固定下棚	KPA1XXARKA4	1	柄未決定

縮尺 1/20
作図年月日 2025/07/04
製図

物件名

品名

仕様

ポストフォームカウンター D550xL900

図番